


LEGEND	
	HWS (HOT WATER SUPPLY LINE) C/W THEIR ISOLATION VALVE
	CWS (COLD WATER SUPPLY LINE) C/W THEIR ISOLATION VALVE
	HWS (HOT WATER SUPPLY LINE) C/W THEIR DIRECTIONAL ARROW
	CWS (COLD WATER SUPPLY LINE) C/W THEIR DIRECTIONAL ARROW

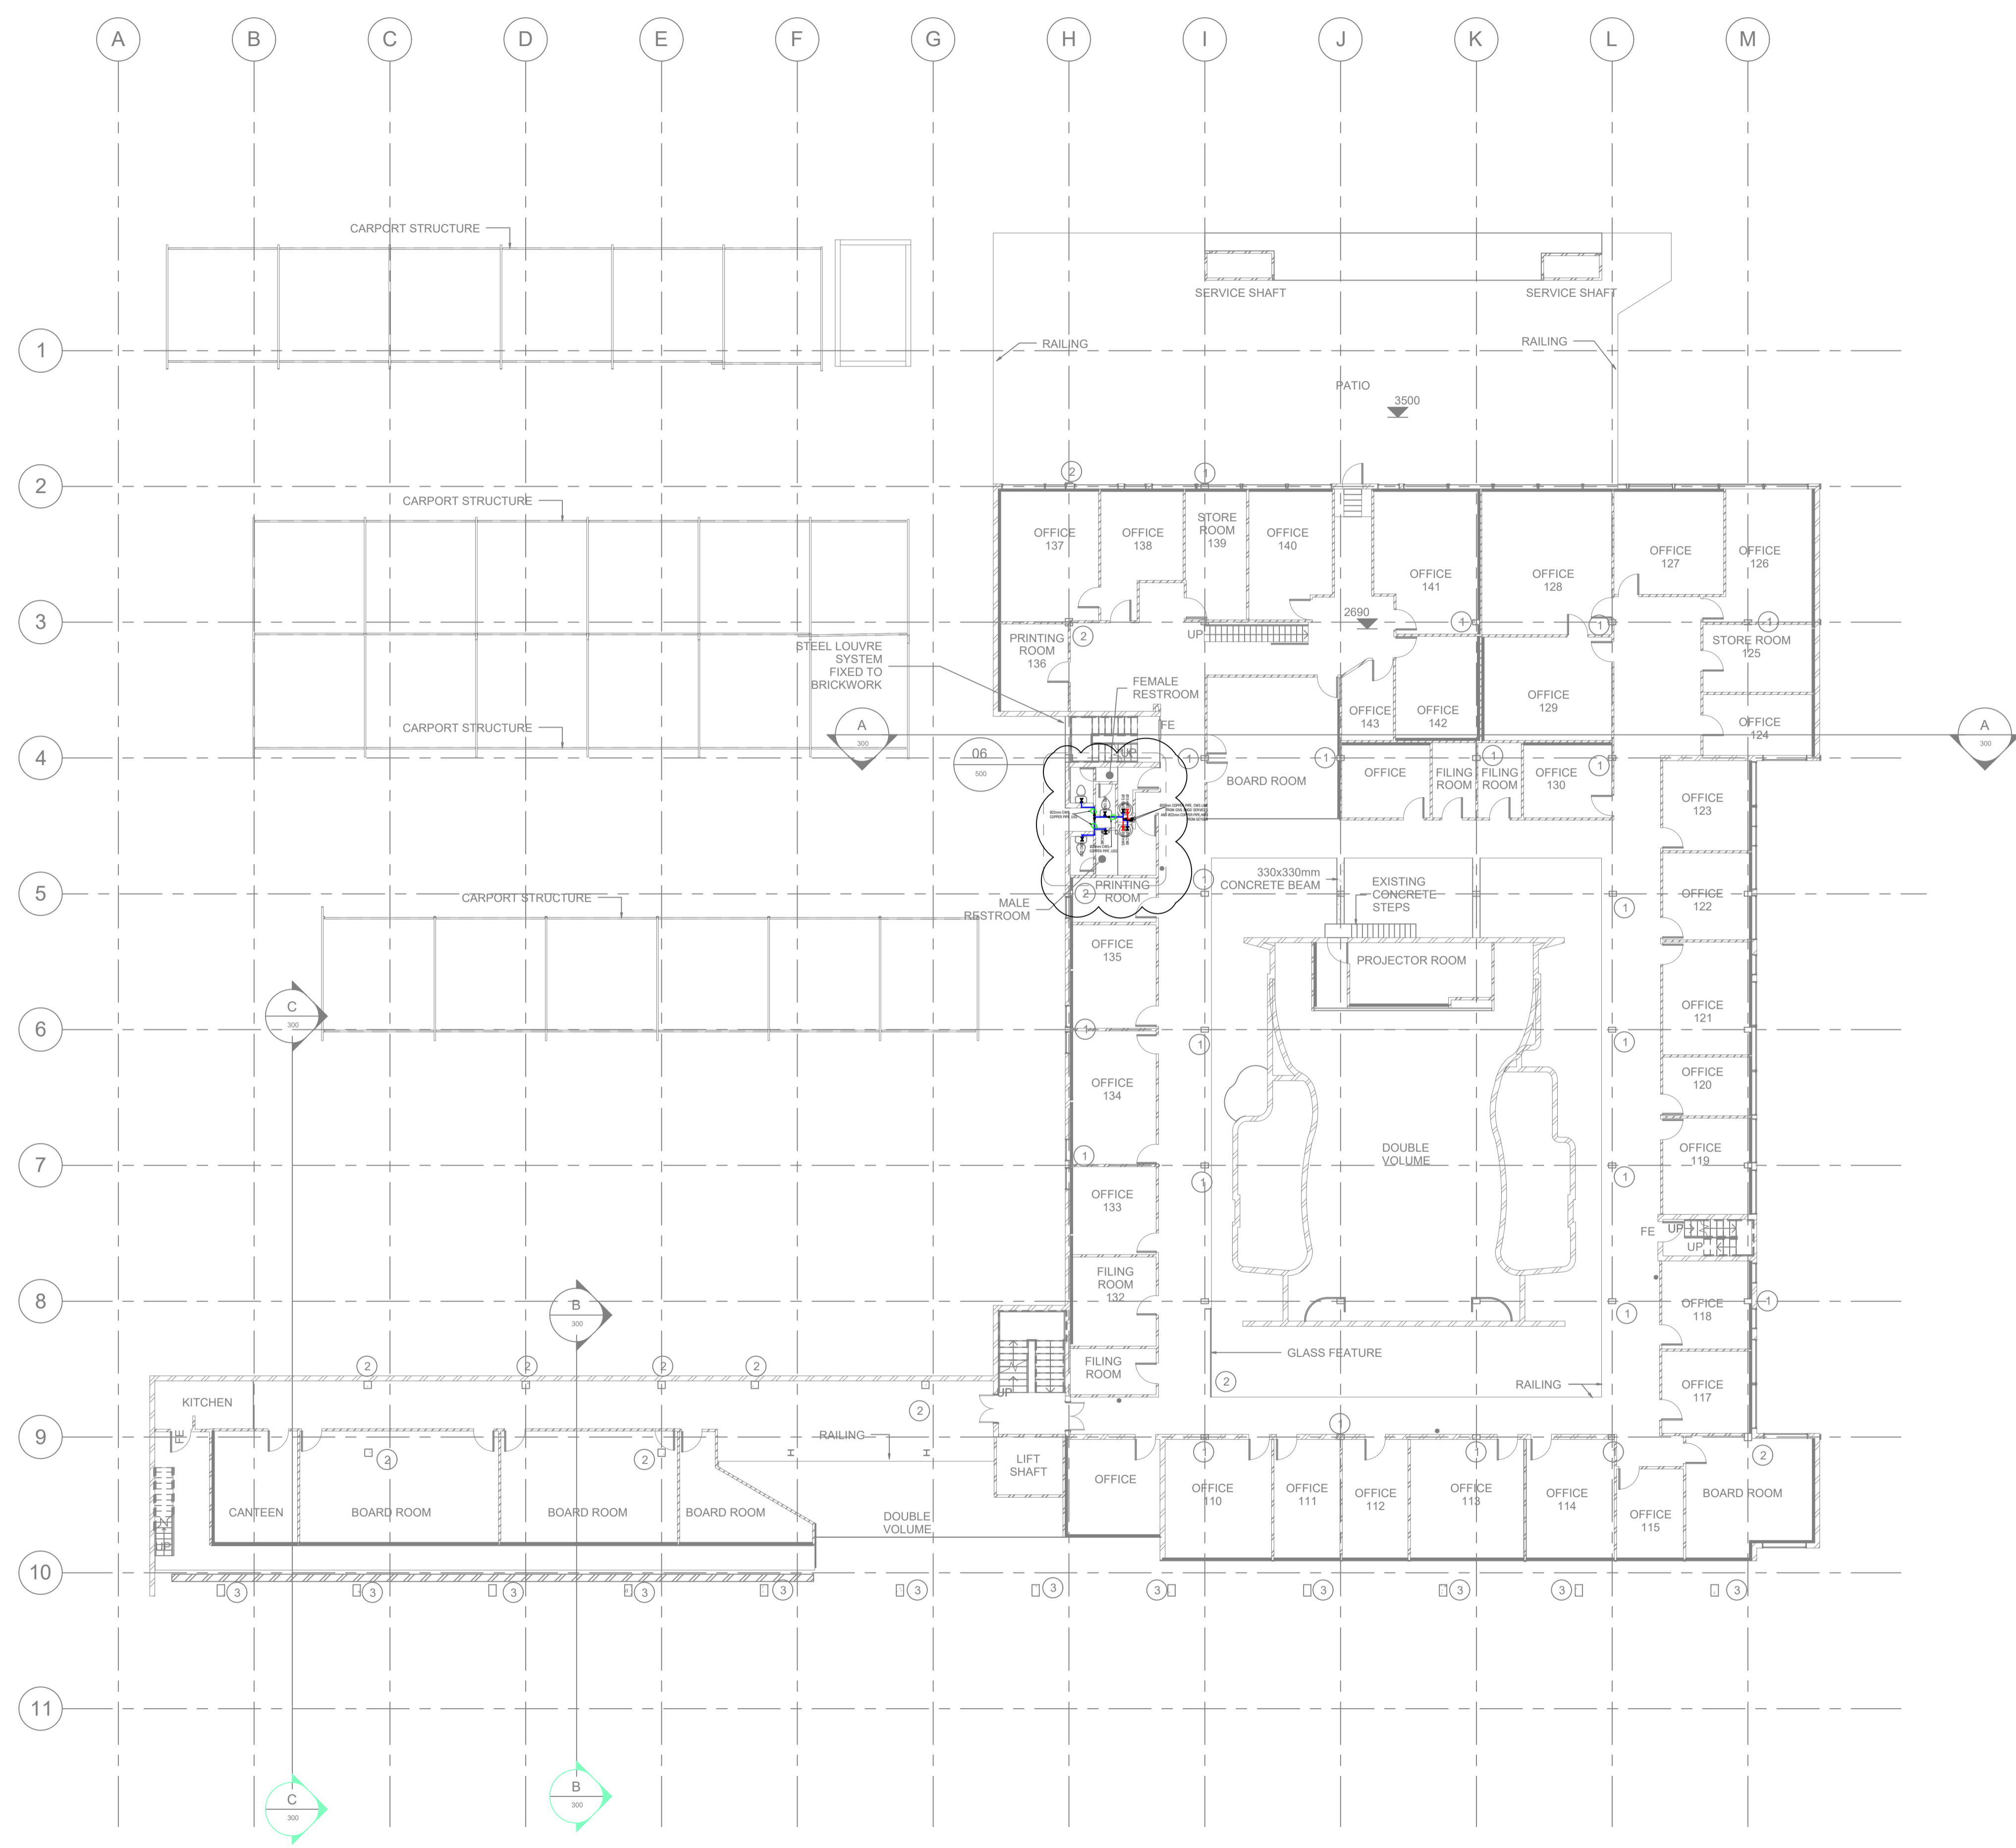

FIRST FLOOR DOMESTIC WATER LAYOUT

1 : 150

REV	DATE	COMMENTS	BY
T	15/07/24	ISSUED FOR TENDER	P.N

Consulting Engineer:
 Gaining (Pretoria) 44 Greenwood, 100 Olympia Road, Fynn 0201, Limpopo (Pretoria): 51 (Business) Manager
 One Detail, P.O. Box 106, Bedford, Tel: 012 993 3174, Fax: 012 993 3175 and Cell No: 012 249897
 RCM Consulting Engineers and Project Managers Pty Ltd
 Reg No: 20160420507

KN Consulting Engineers & Project Managers:
 N

Client:

 Didacts Building
 211 Nana Sita Street
 Pretoria
 0001
 TEL: (012) 392 9300
 FAX: (012) 320 7803

Project:
**NFR DIDACT BUILDING
 ABLUTIONS REFURBISHMENT**

Drawing Title:
**FIRST FLOOR
 DOMESTIC HOT & COLD WATER
 LAYOUT**

Consultant's Signature: _____

ECSA: 201530048

Drawn:	Checked:	Designed:	Scale:
V.D	S.M	P.N	AS SHOWN

Job Number:	Discipline:	Dwg Number:	Rev:	Dwg Size:
PTA/ME/00	MECH	V01-DW-06	T	A0

ISSUE FOR TENDER